


1350Ø INTERCONNECTION

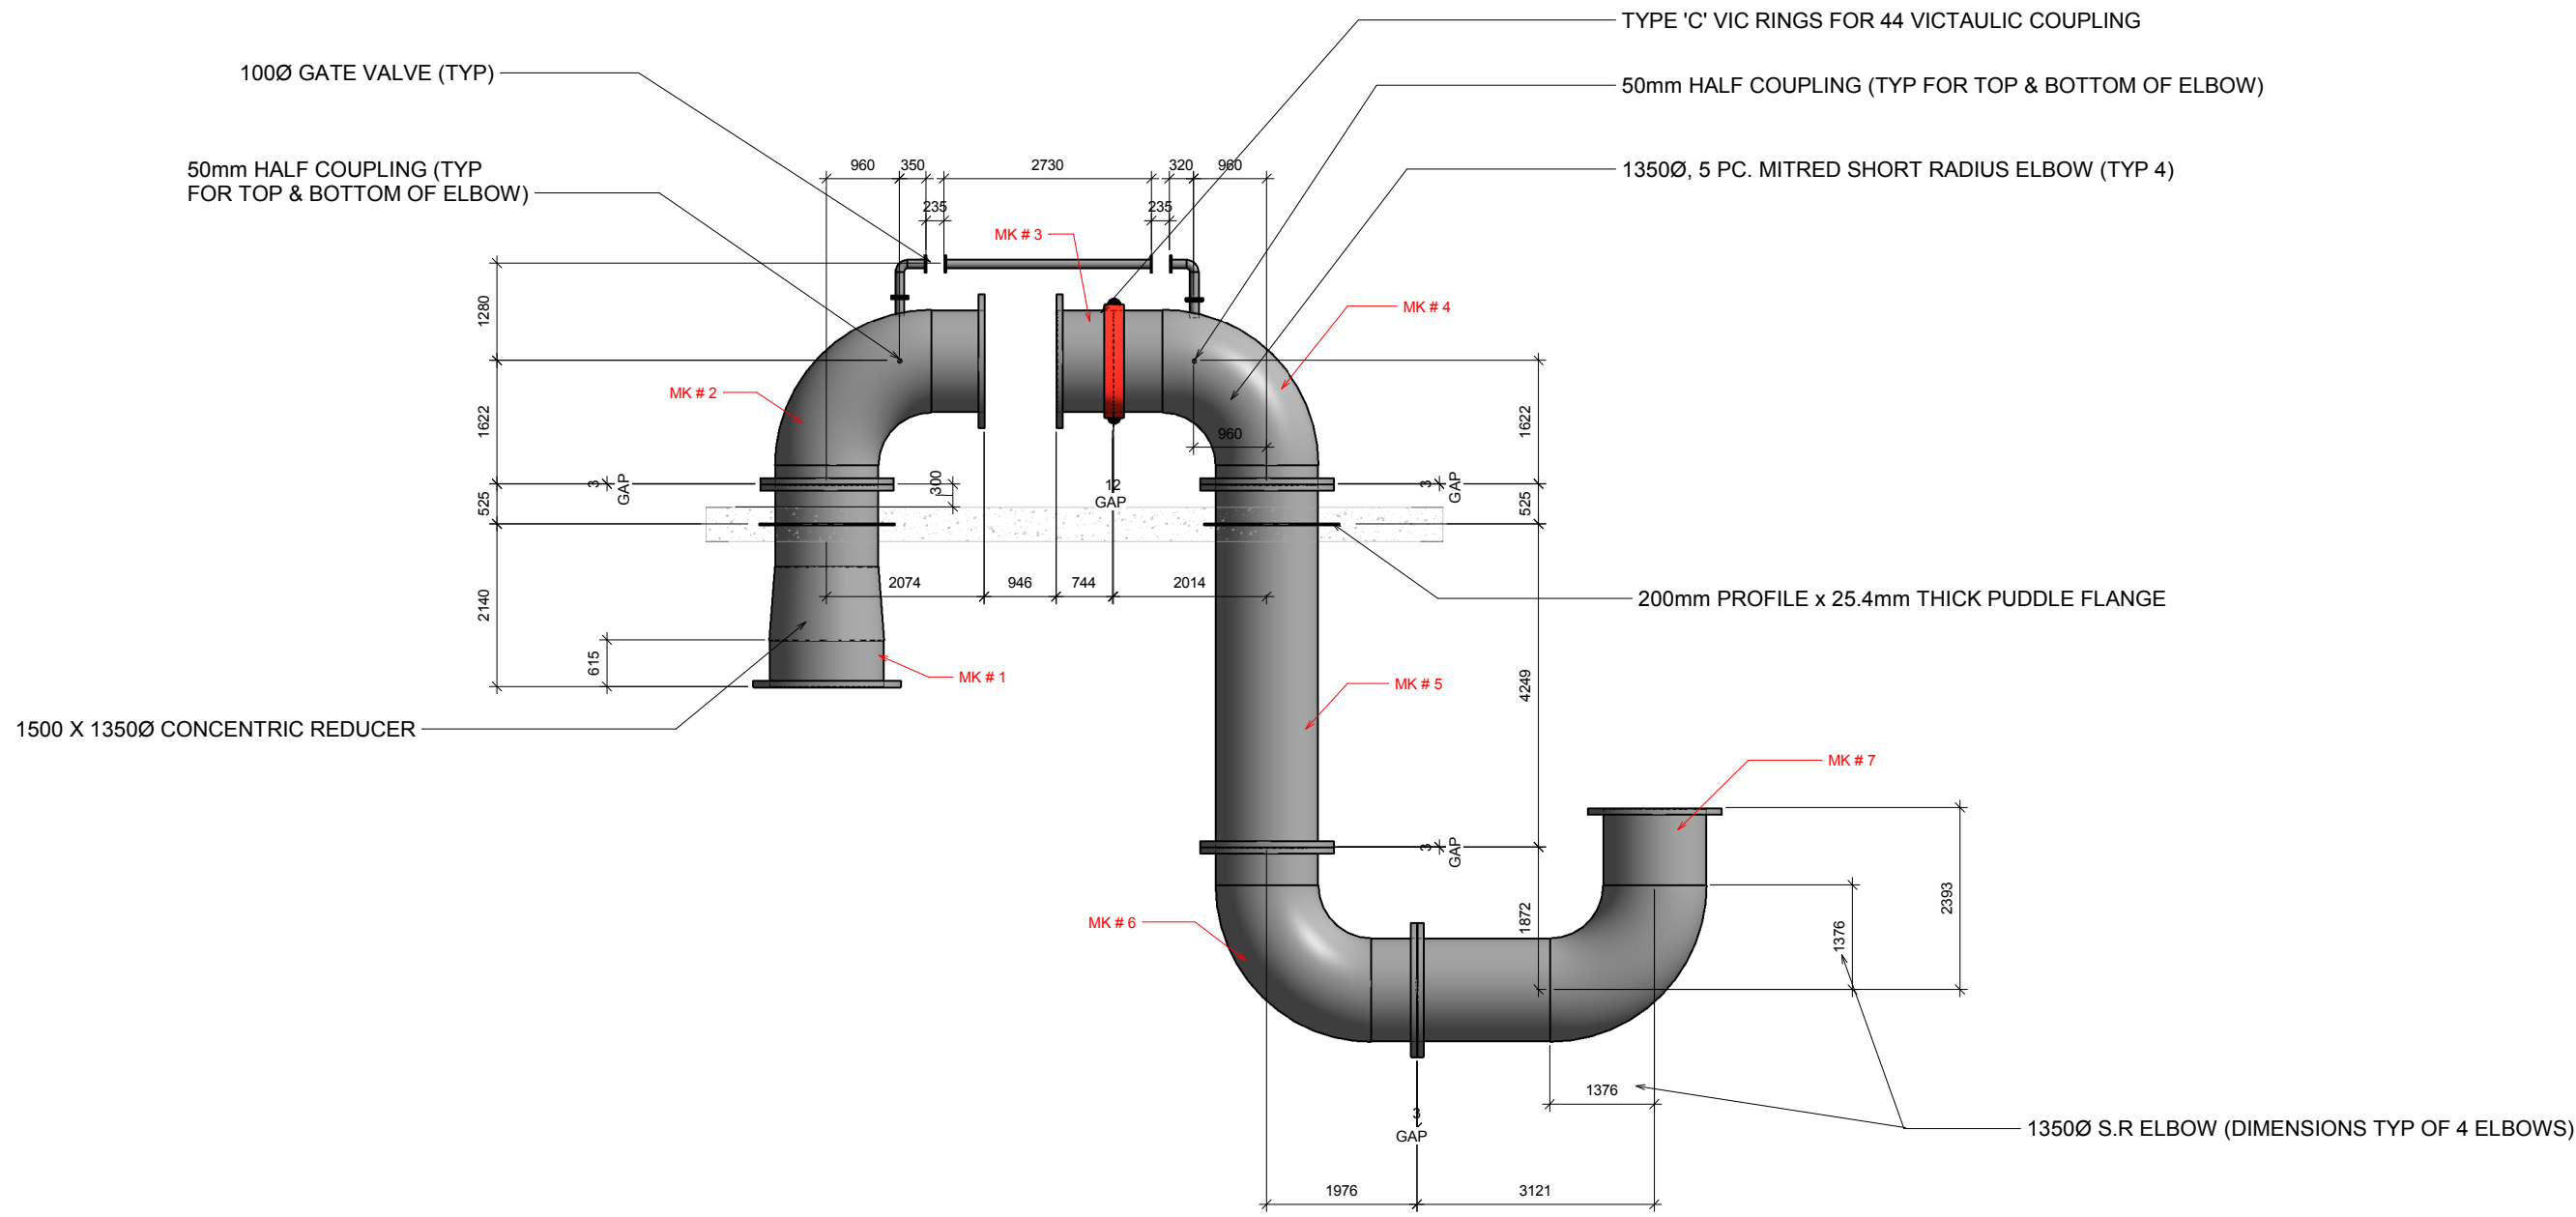

NOTE:

ALL DIMENSIONS ARE IN MILLIMETERS.
 ALL DIMENSIONS TO BE FIELD VERIFIED PRIOR TO FABRICATION.
 ALL PIPING TO BE 316 STAINLESS STEEL, SCH 40S.
 ALL PIPE TO BE A778 & FITTINGS TO BE A 774.
 ALL FLANGES TO BE AWWA C228, CLASS D SLIP ON RING FLANGES.
 ALL HALF COUPLINGS TO BE THREADED, 3000#.